

**SAN GERONIMO
SALMONID
ENHANCEMENT PLAN
PLANTING PLAN
CONCEPTUAL PLAN 1**



WHITE ALDER



CREeping SNOWBERRY




SOFT RUSH



RED-FLOWERING CURRANT



DOUGLAS IRIS

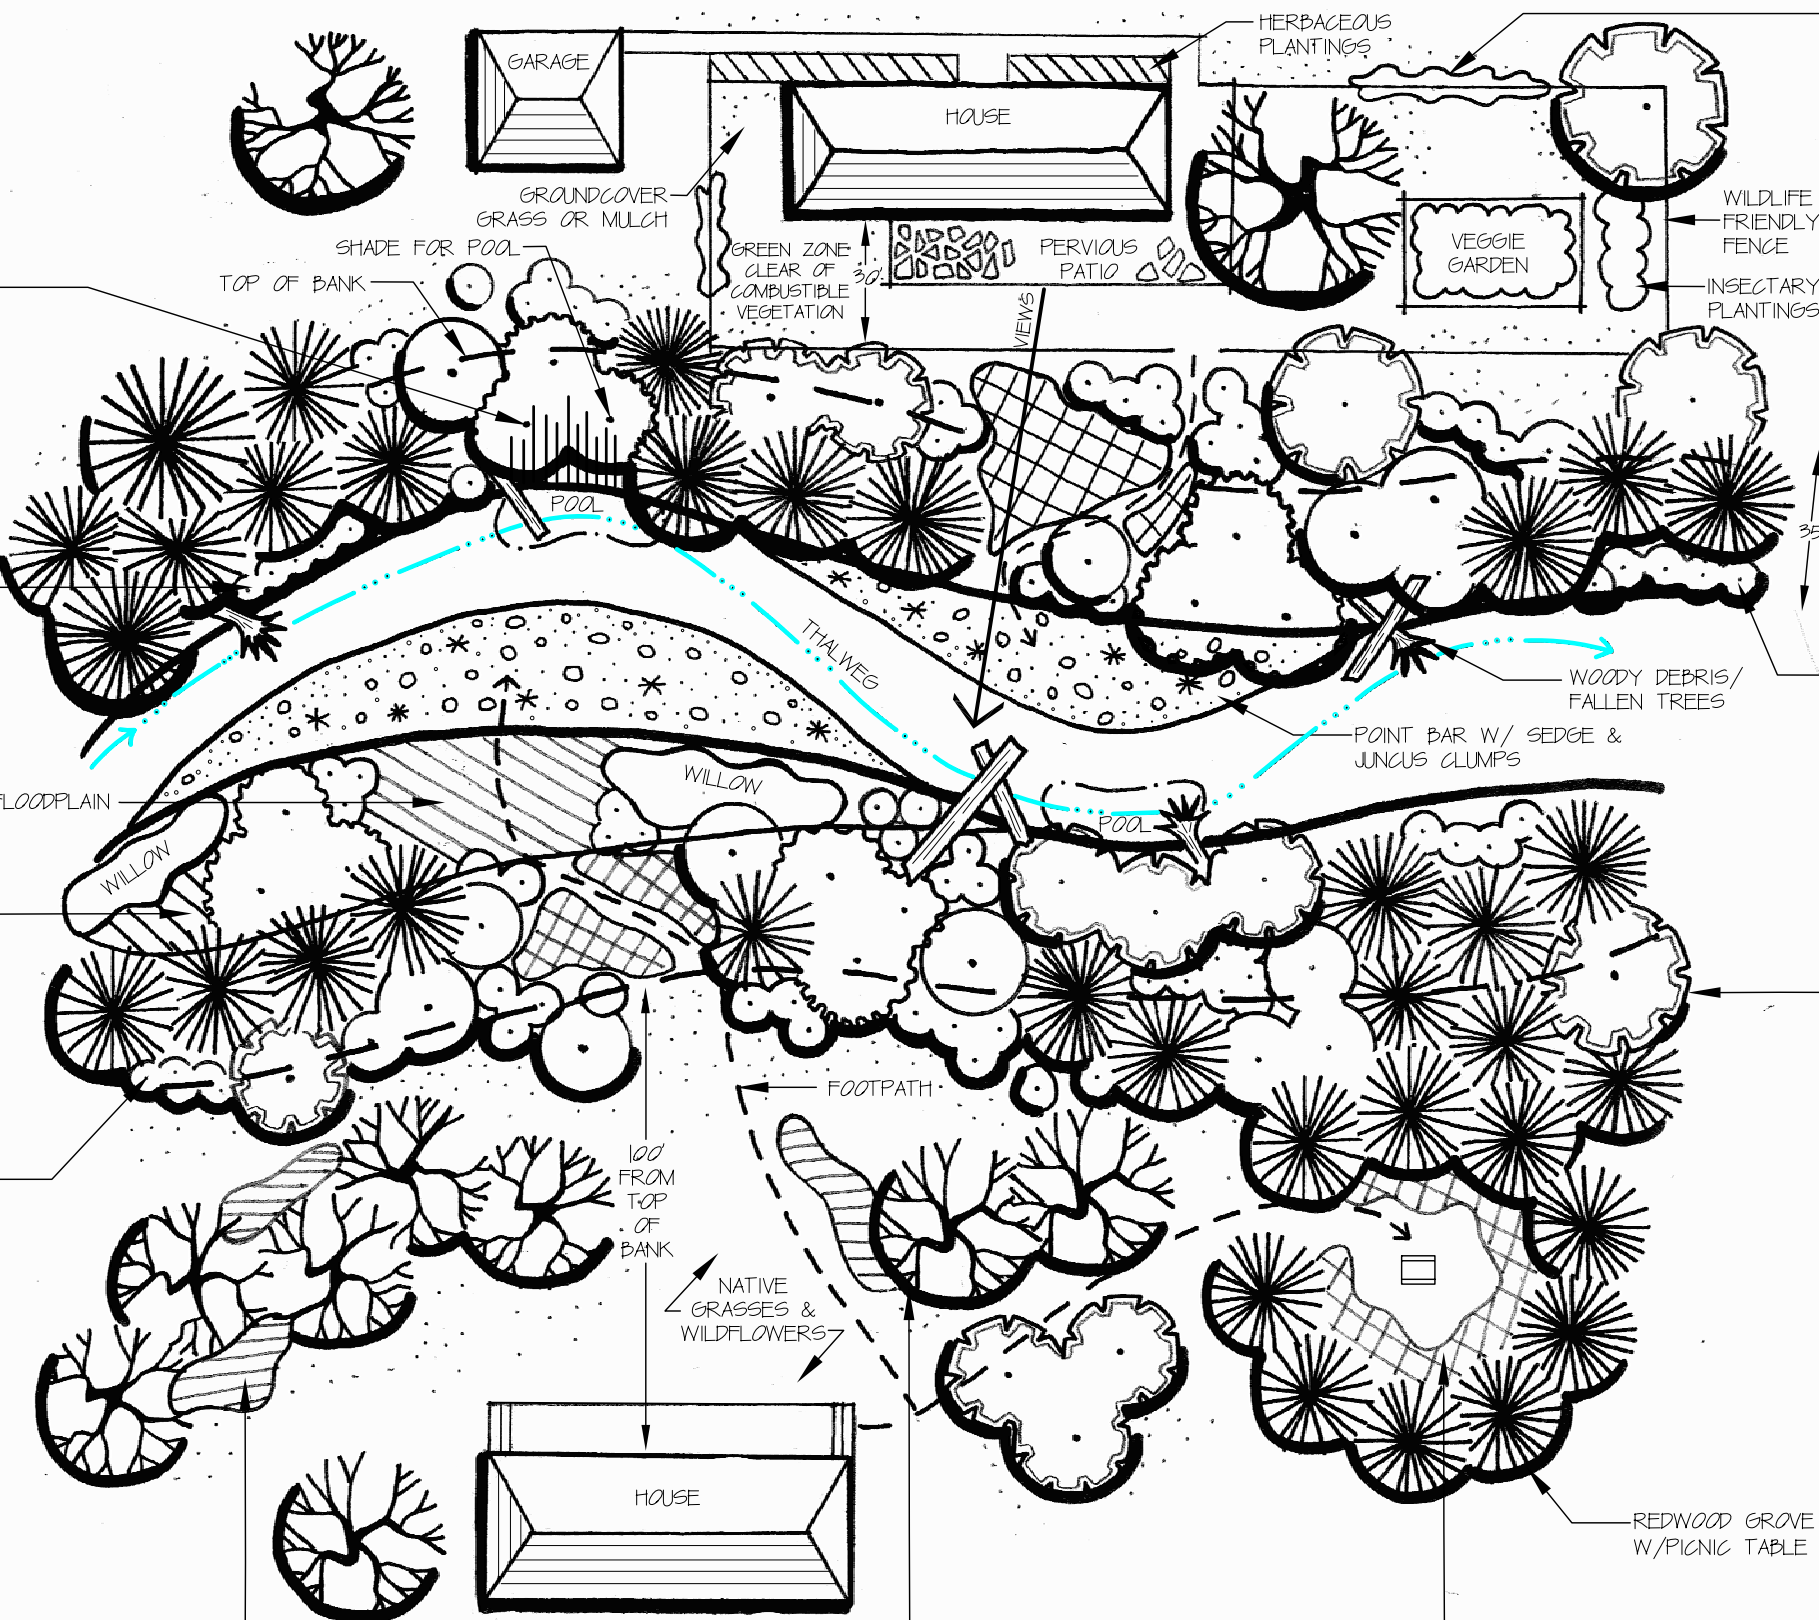

CA PIPEVINE



TWINBERRY



THIMBLEBERRY




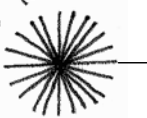
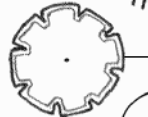
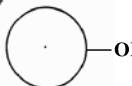

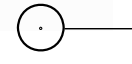
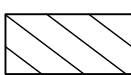

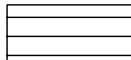
BIG LEAF MAPLE



GIANT CHAIN FERN



LEGEND


-  COAST LIVE OAK/
TAN OAK
-  REDWOOD/
DOUG FIR
-  BIG LEAF MAPLE
-  OREGON ASH
-  WHITE ALDER
-  HAZLENUT
CURRANT
THIMBLEBERRY
SNOWBERRY
-  FLOODPLAIN W/
RUSH & SEDGE
-  WOOD ROSE, FERNS
& SNOWBERRY
-  CA ROSE
DOUGLAS IRIS




CA ROSE



COAST LIVE OAK

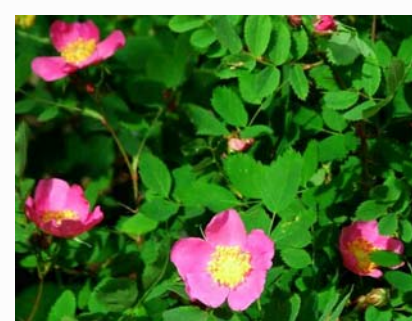

WOOD ROSE

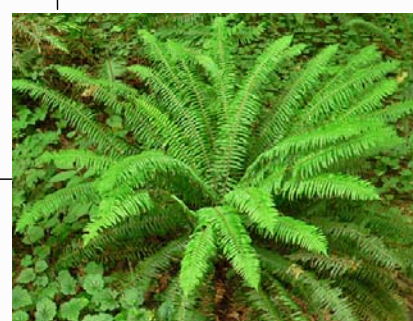

SWORD FERN